



# ULTIMATE TYPICAL SECTIONS

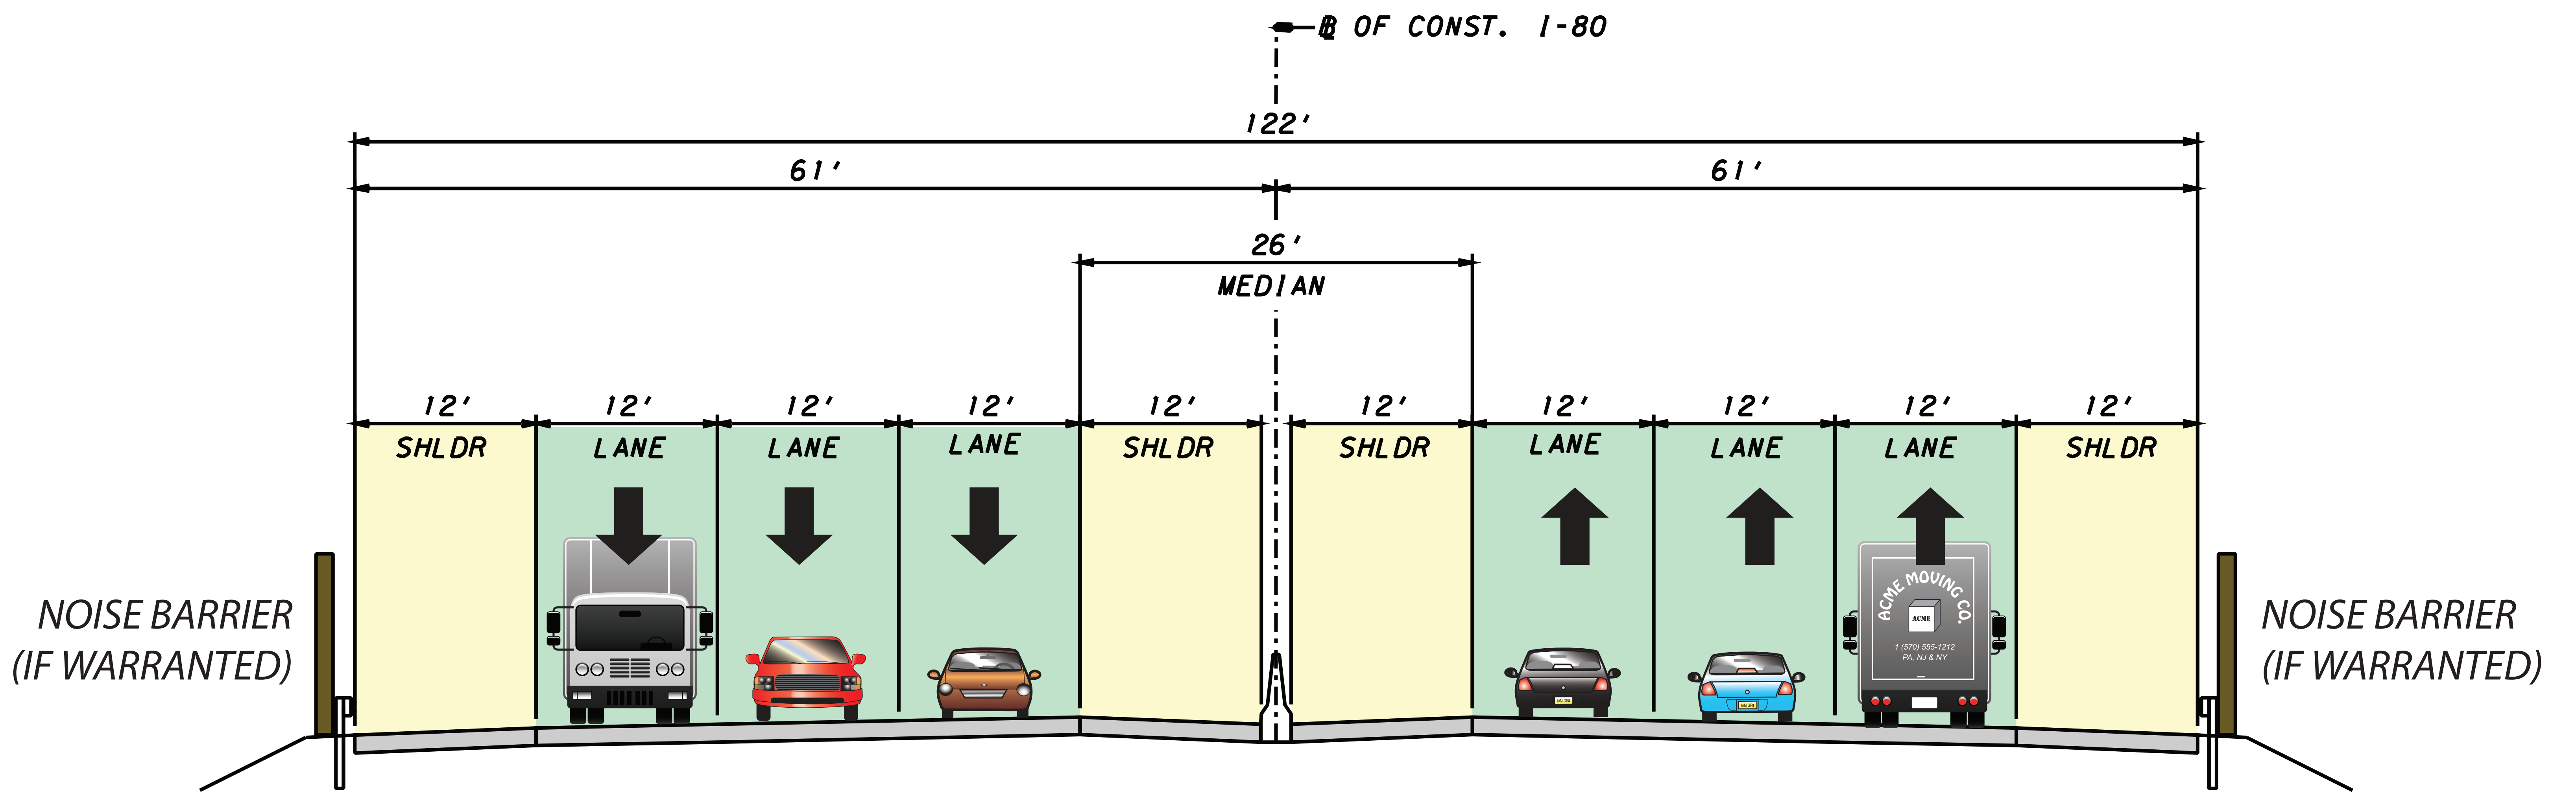

ULTIMATE TYPICAL SECTION

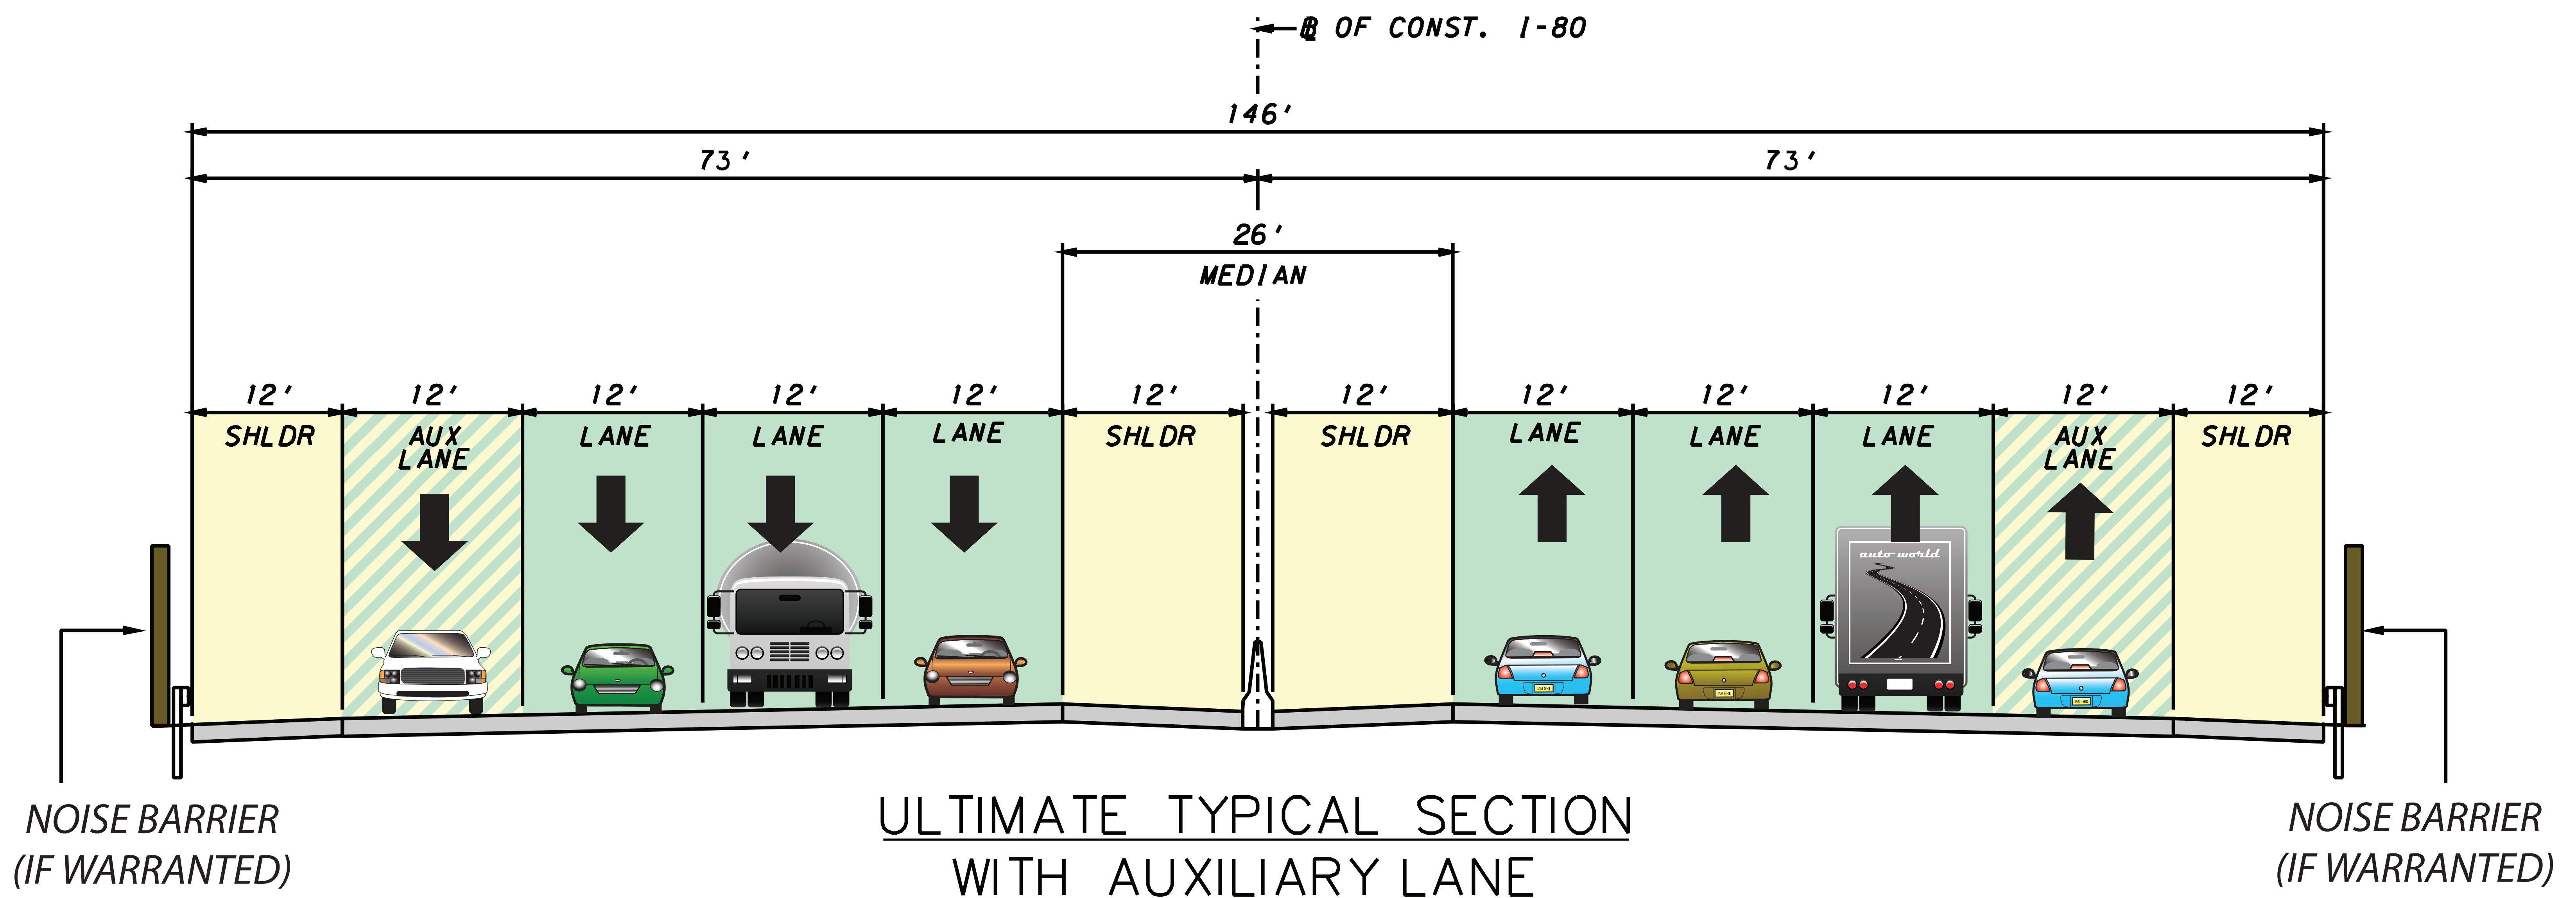

ULTIMATE TYPICAL SECTION WITH AUXILIARY LANE

- Travel Lane
- Shoulder
- Auxiliary Lane