
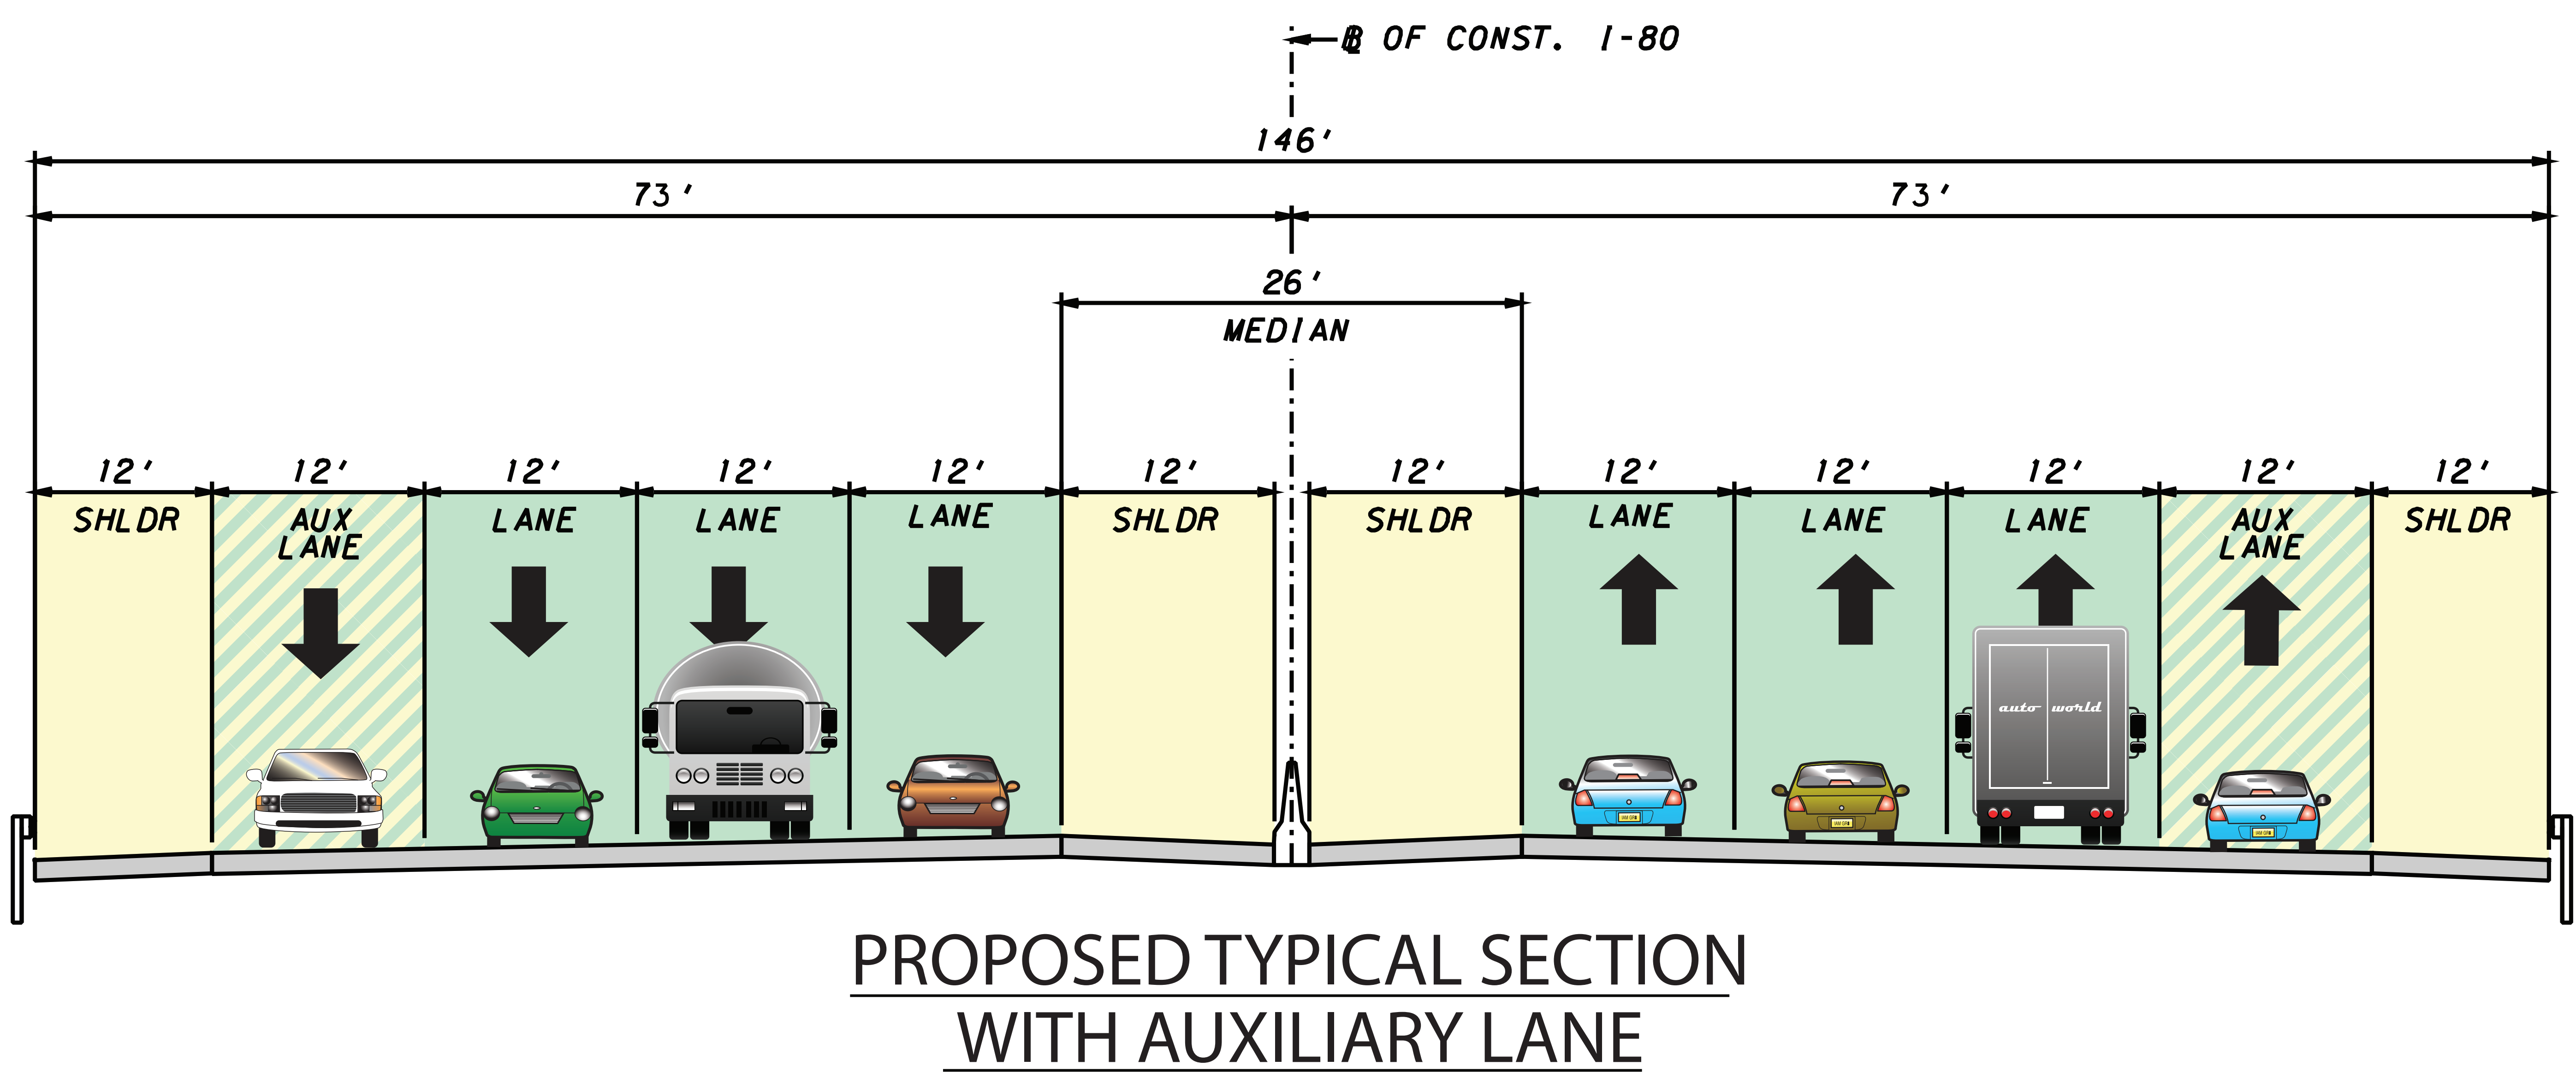
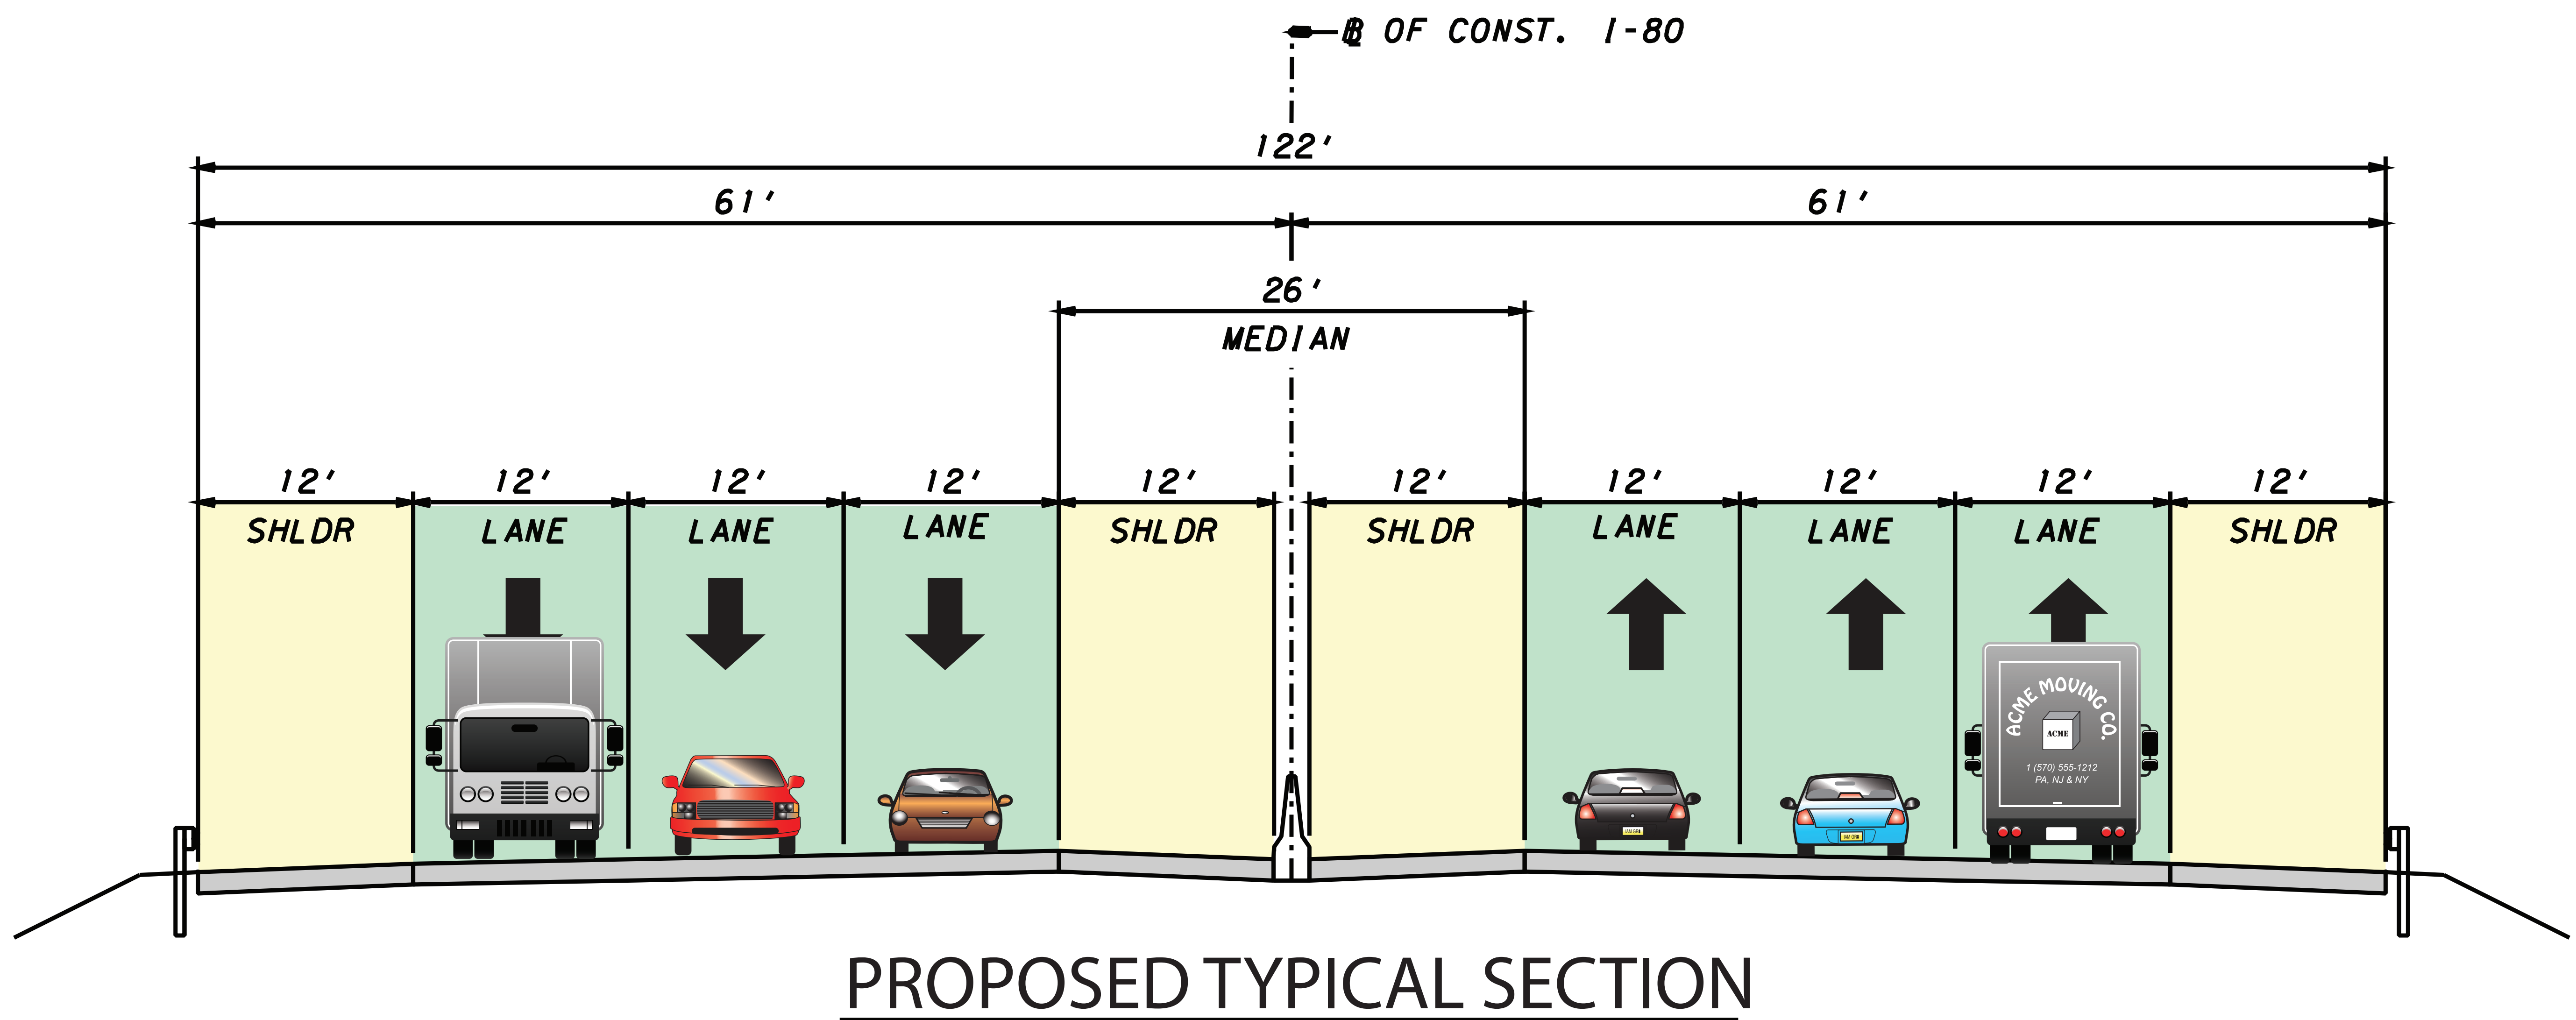


TYPICAL SECTIONS

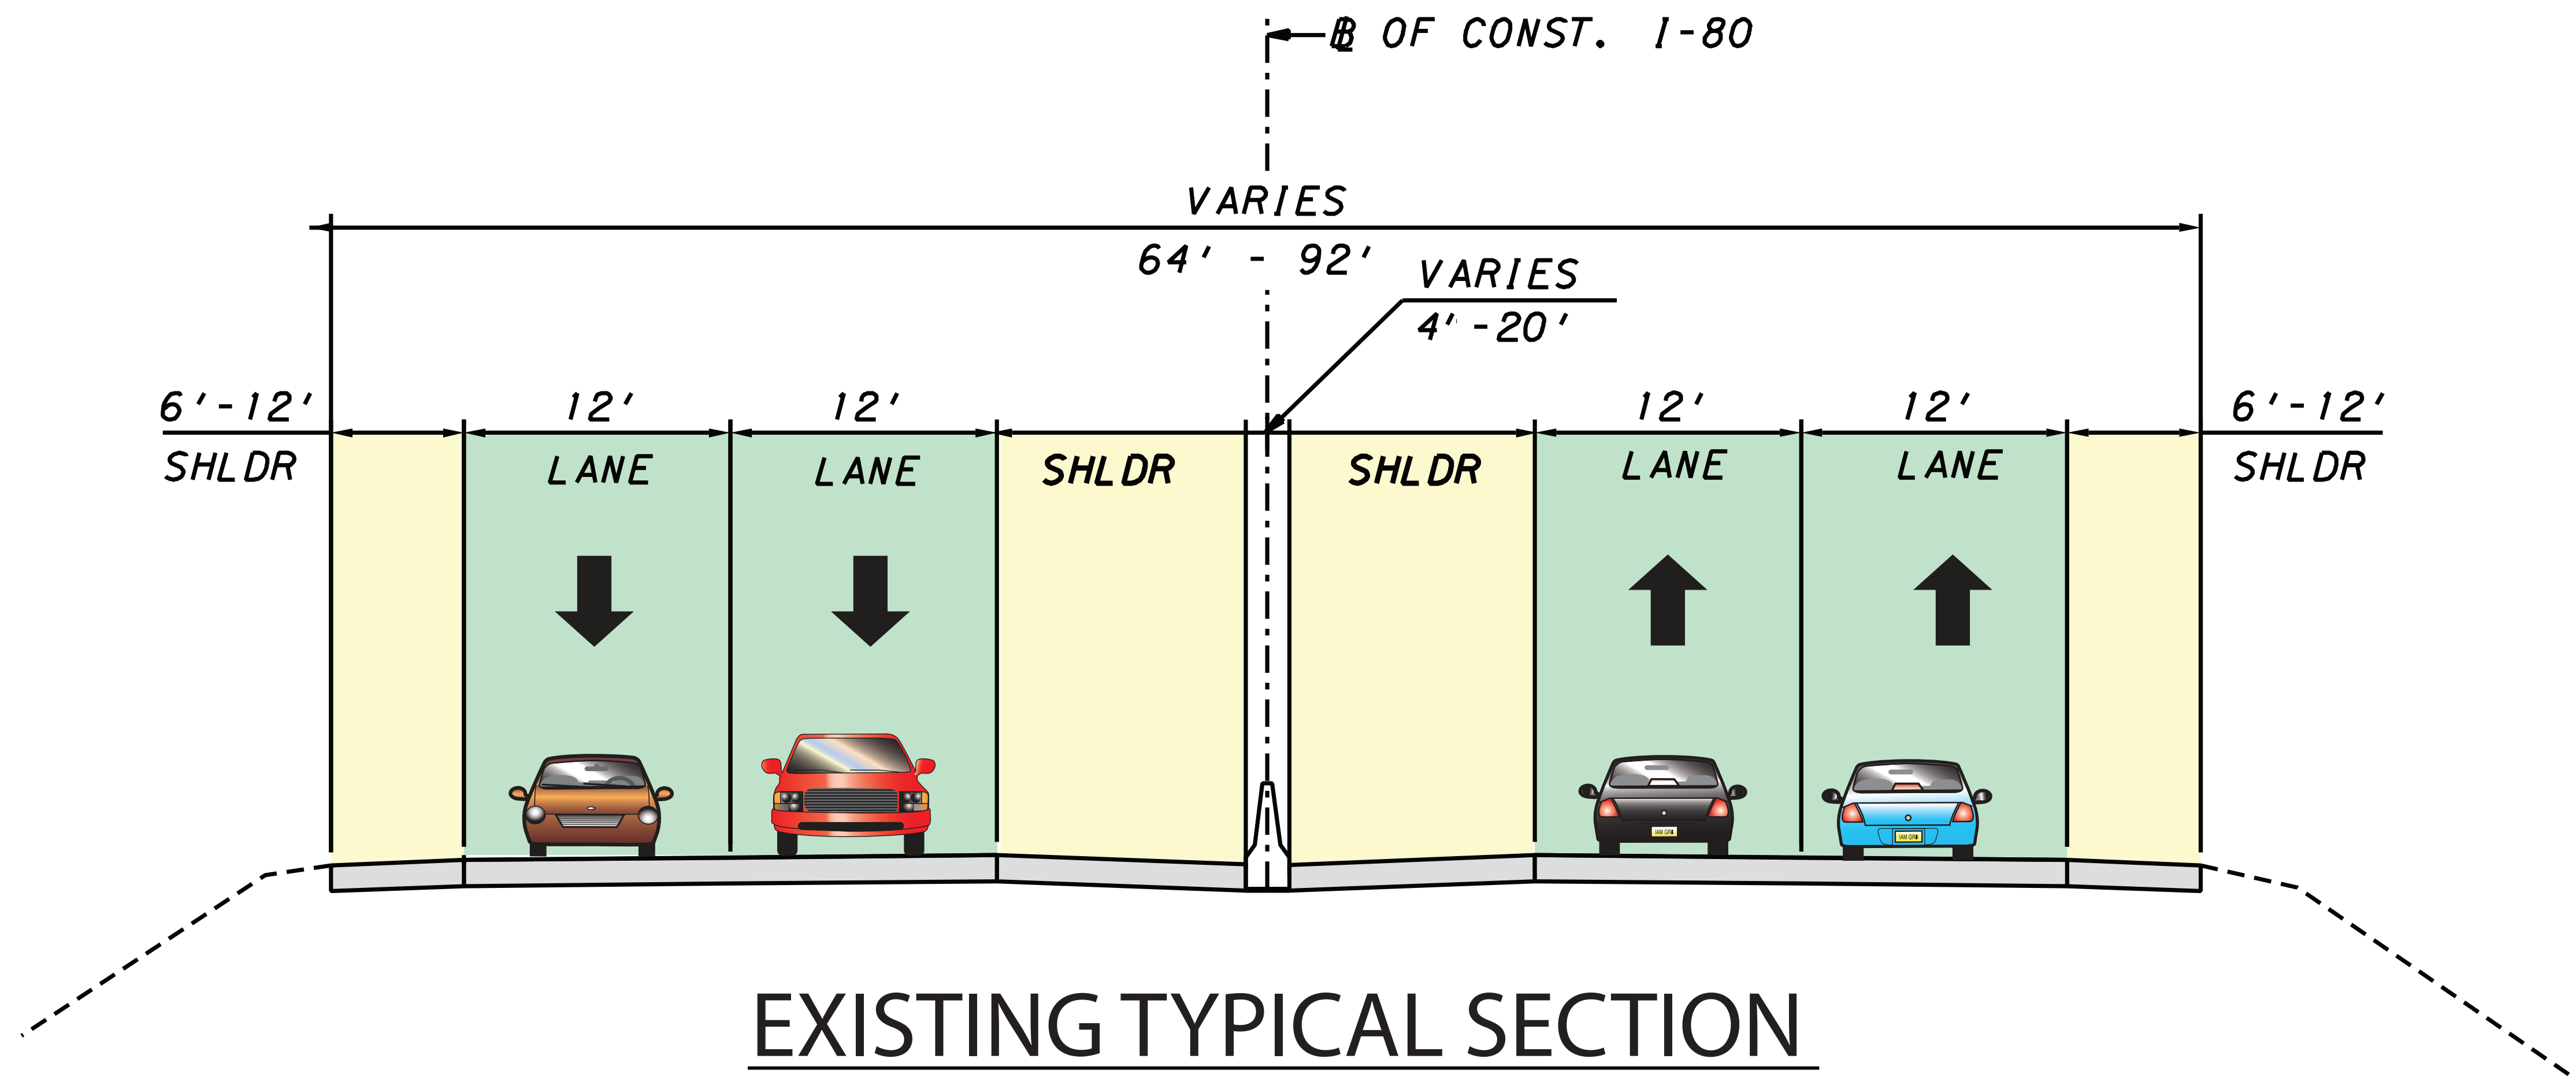

Travel Lane
 Pavement
 Shoulder
 Auxiliary Lane