
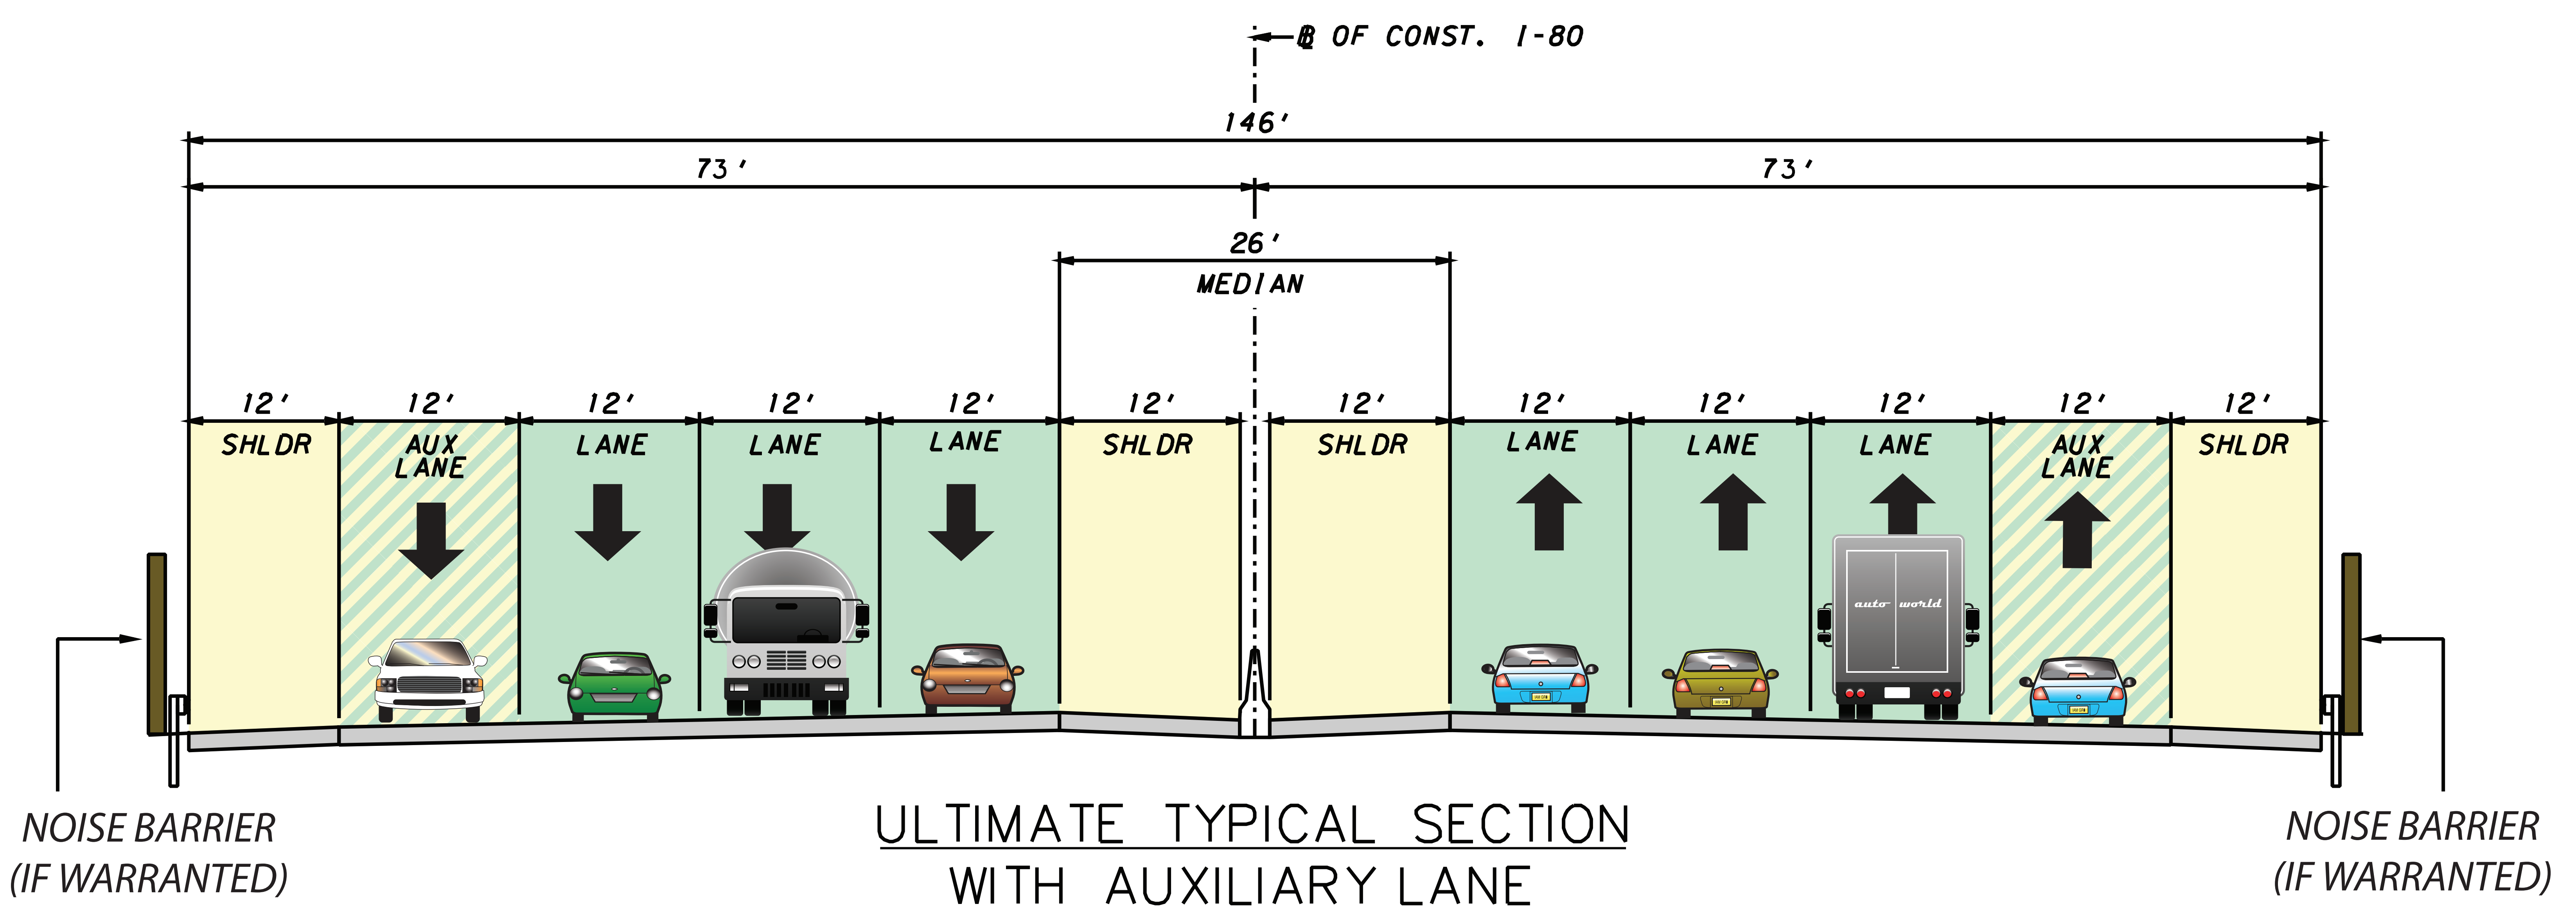
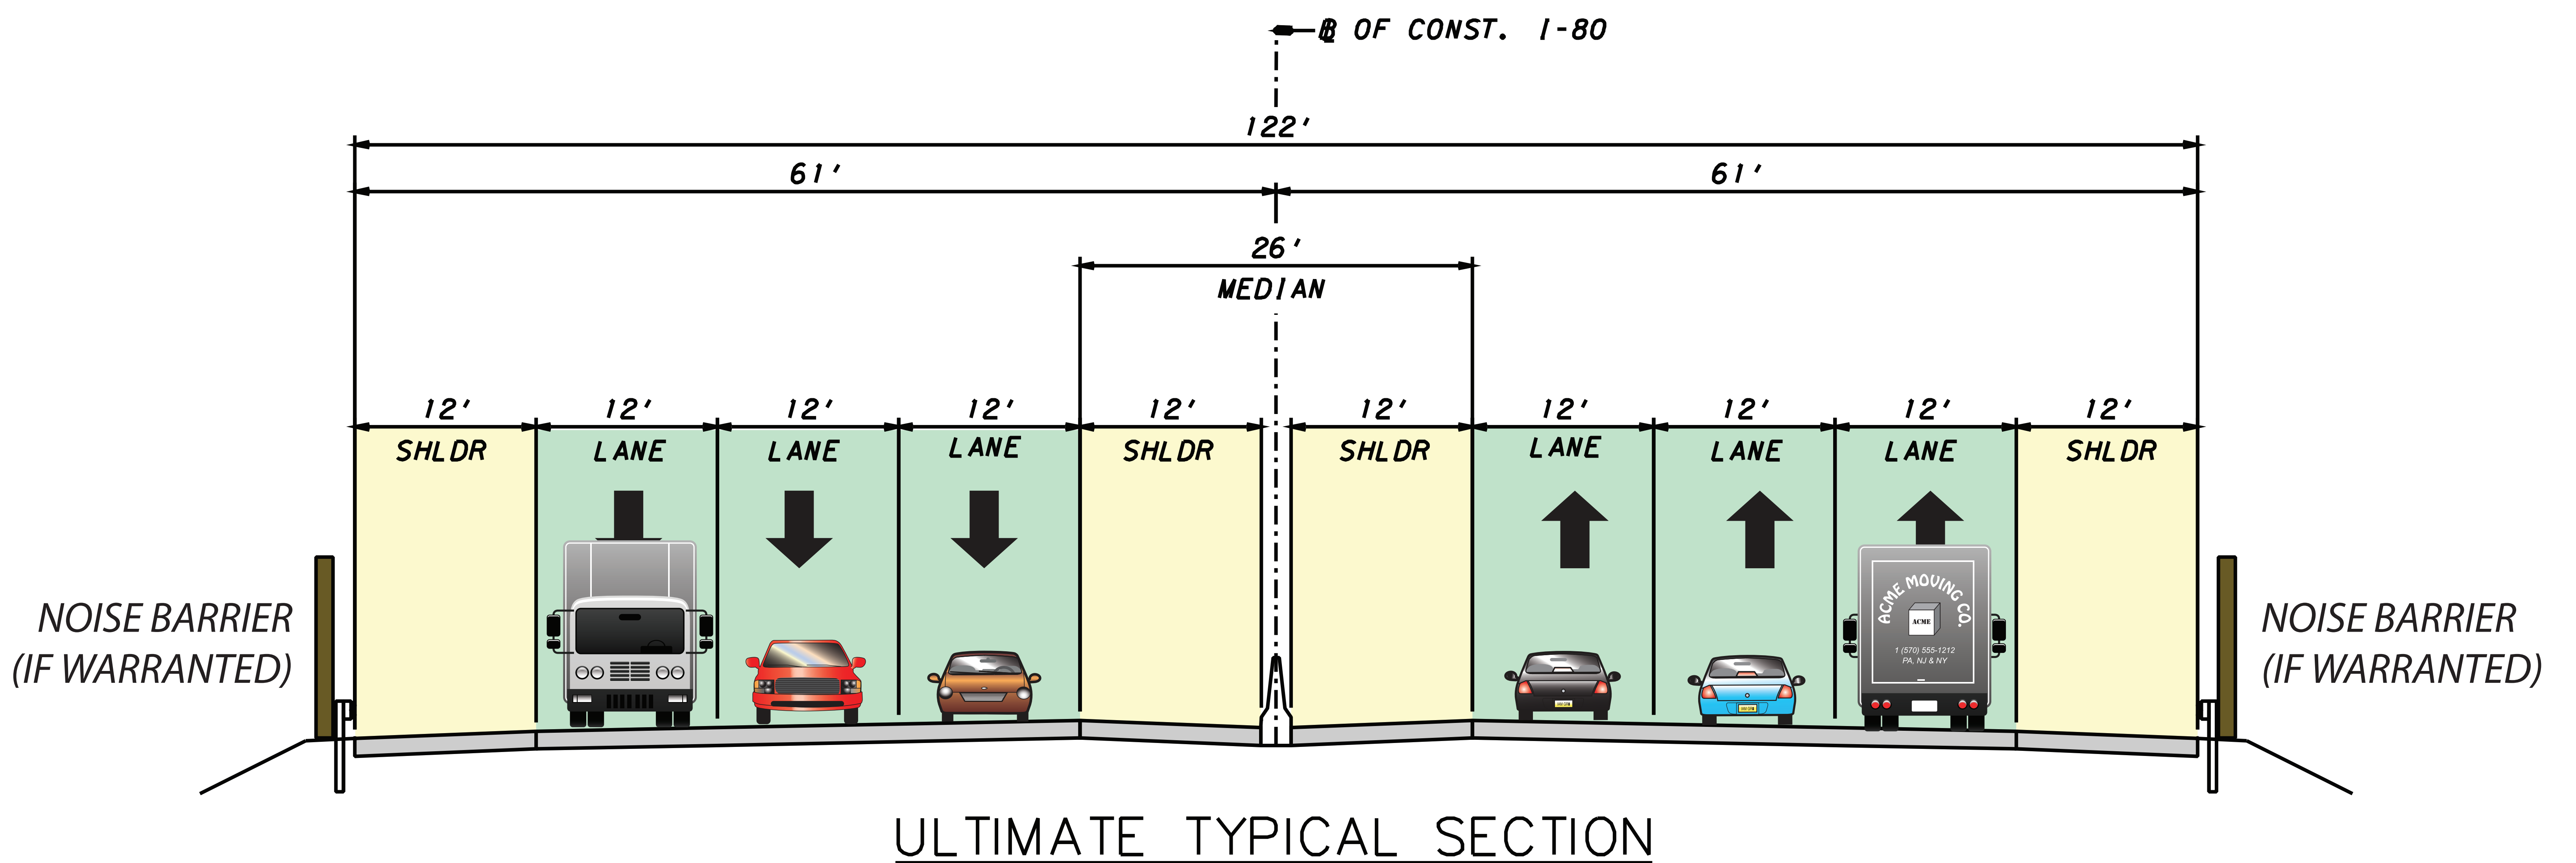


## TYPICAL SECTIONS

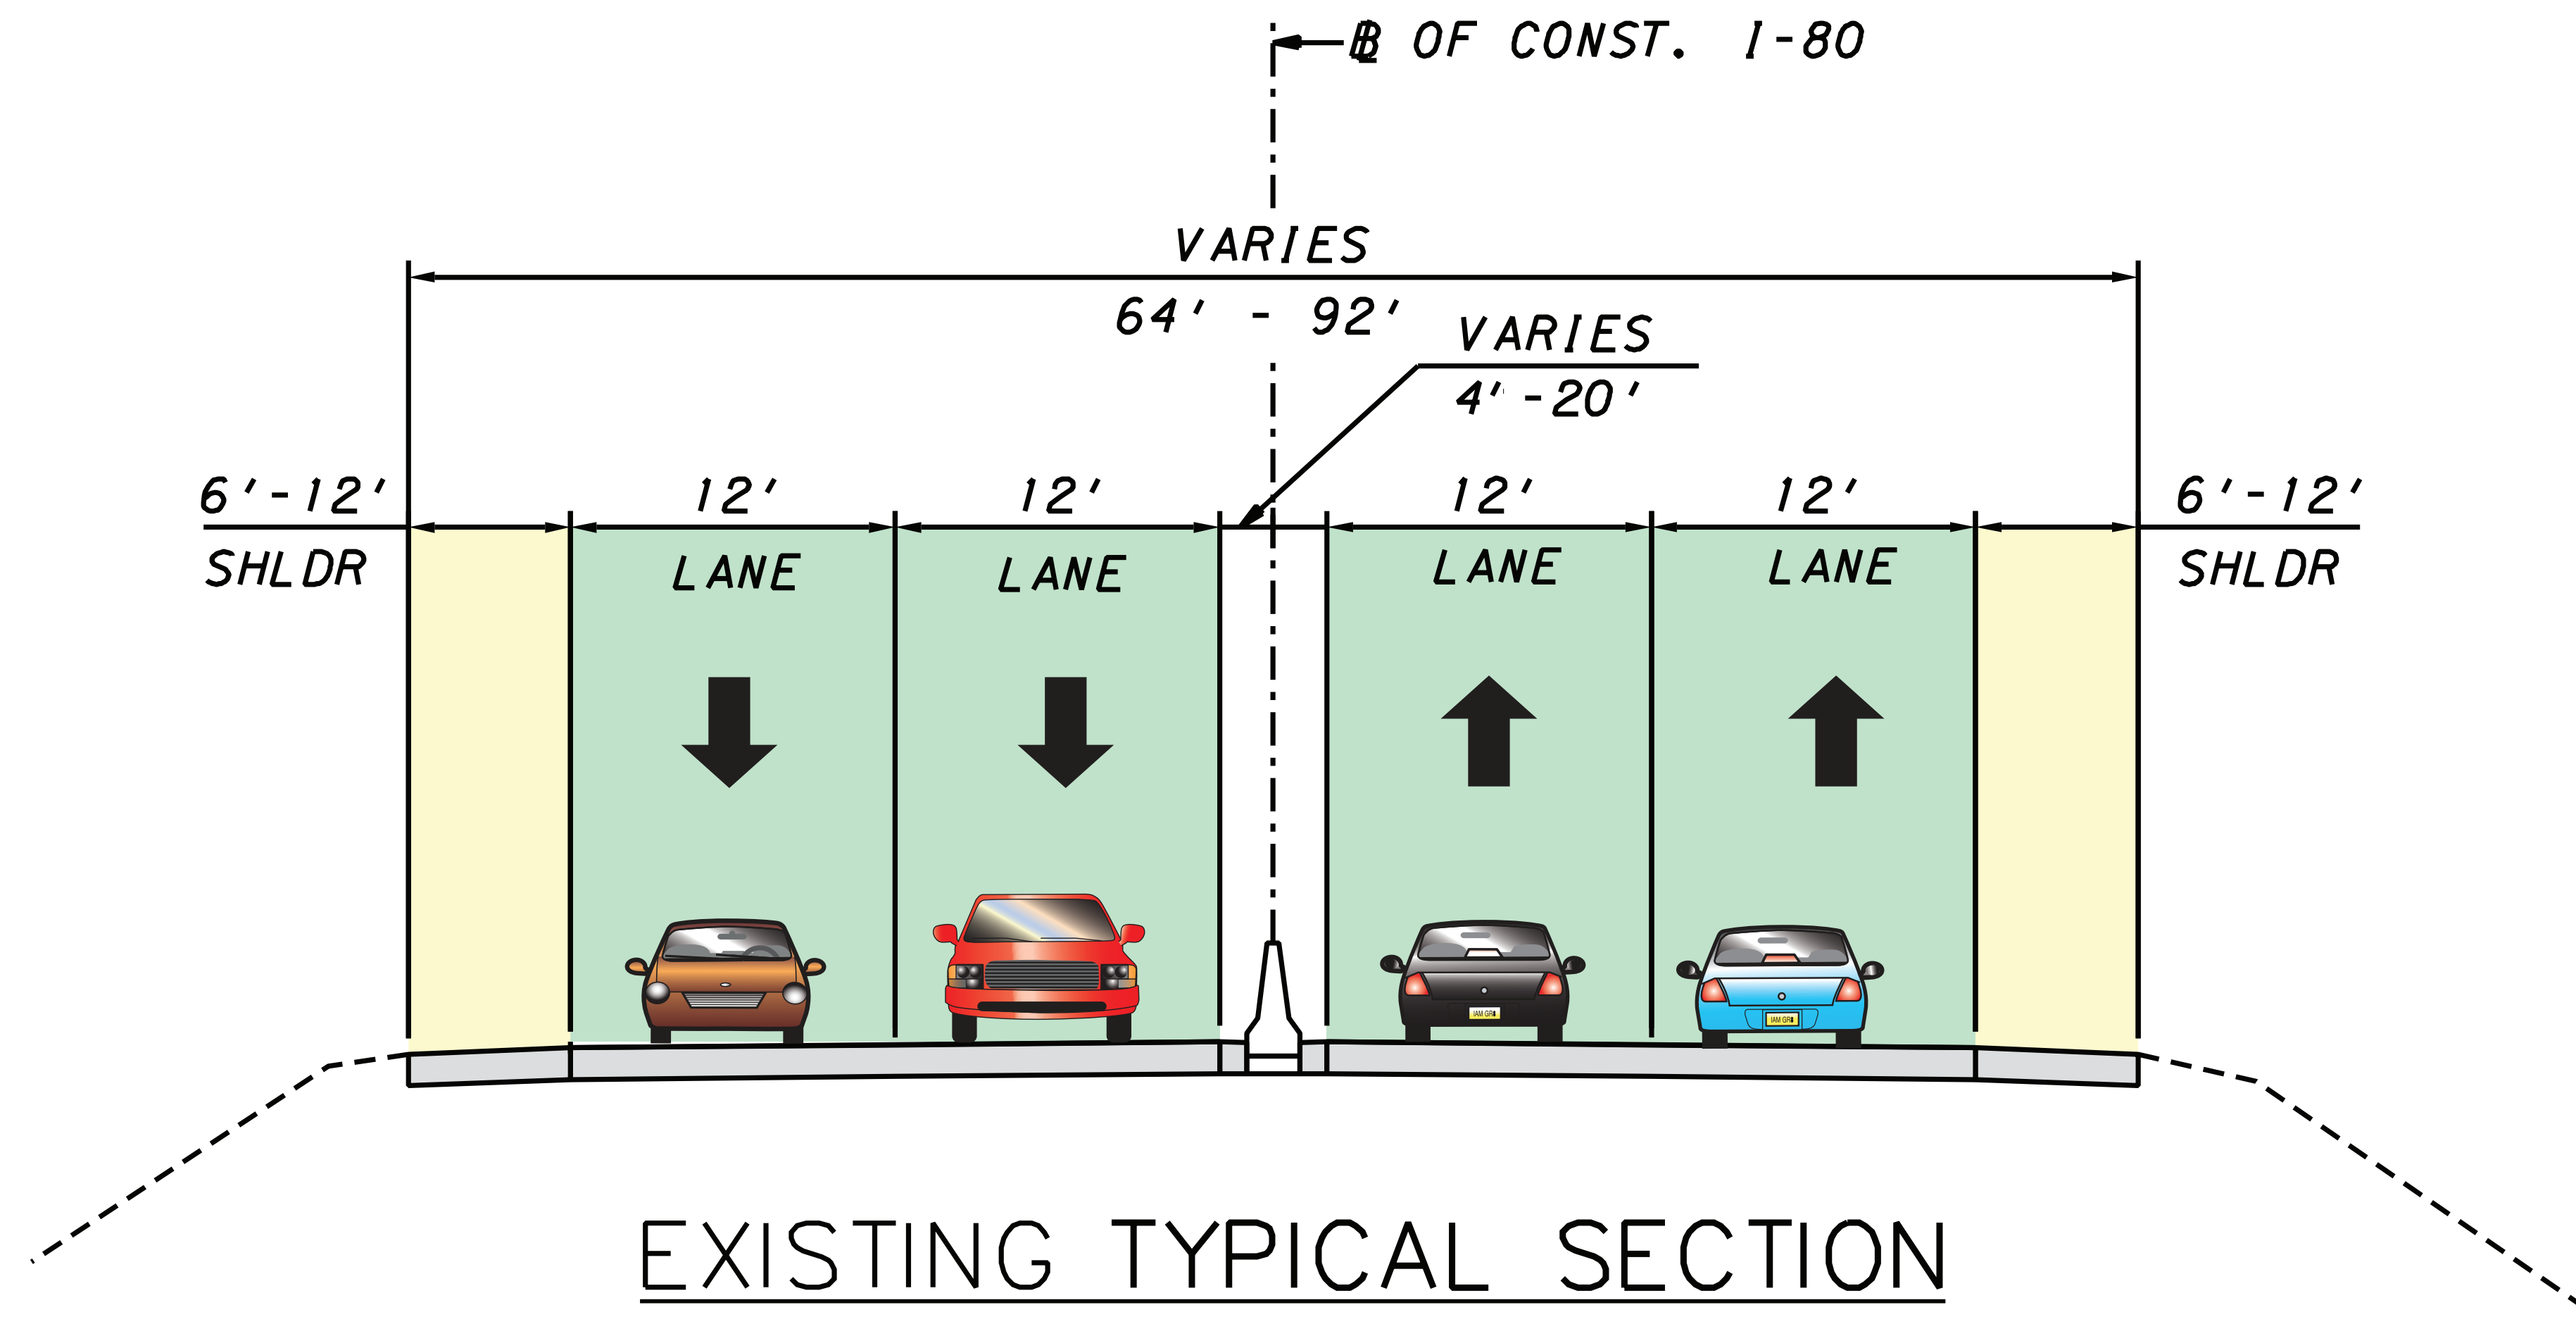

Travel Lane
  Pavement
  Shoulder
  Auxiliary Lane