


Conceptual Construction Staging


0

Existing Condition

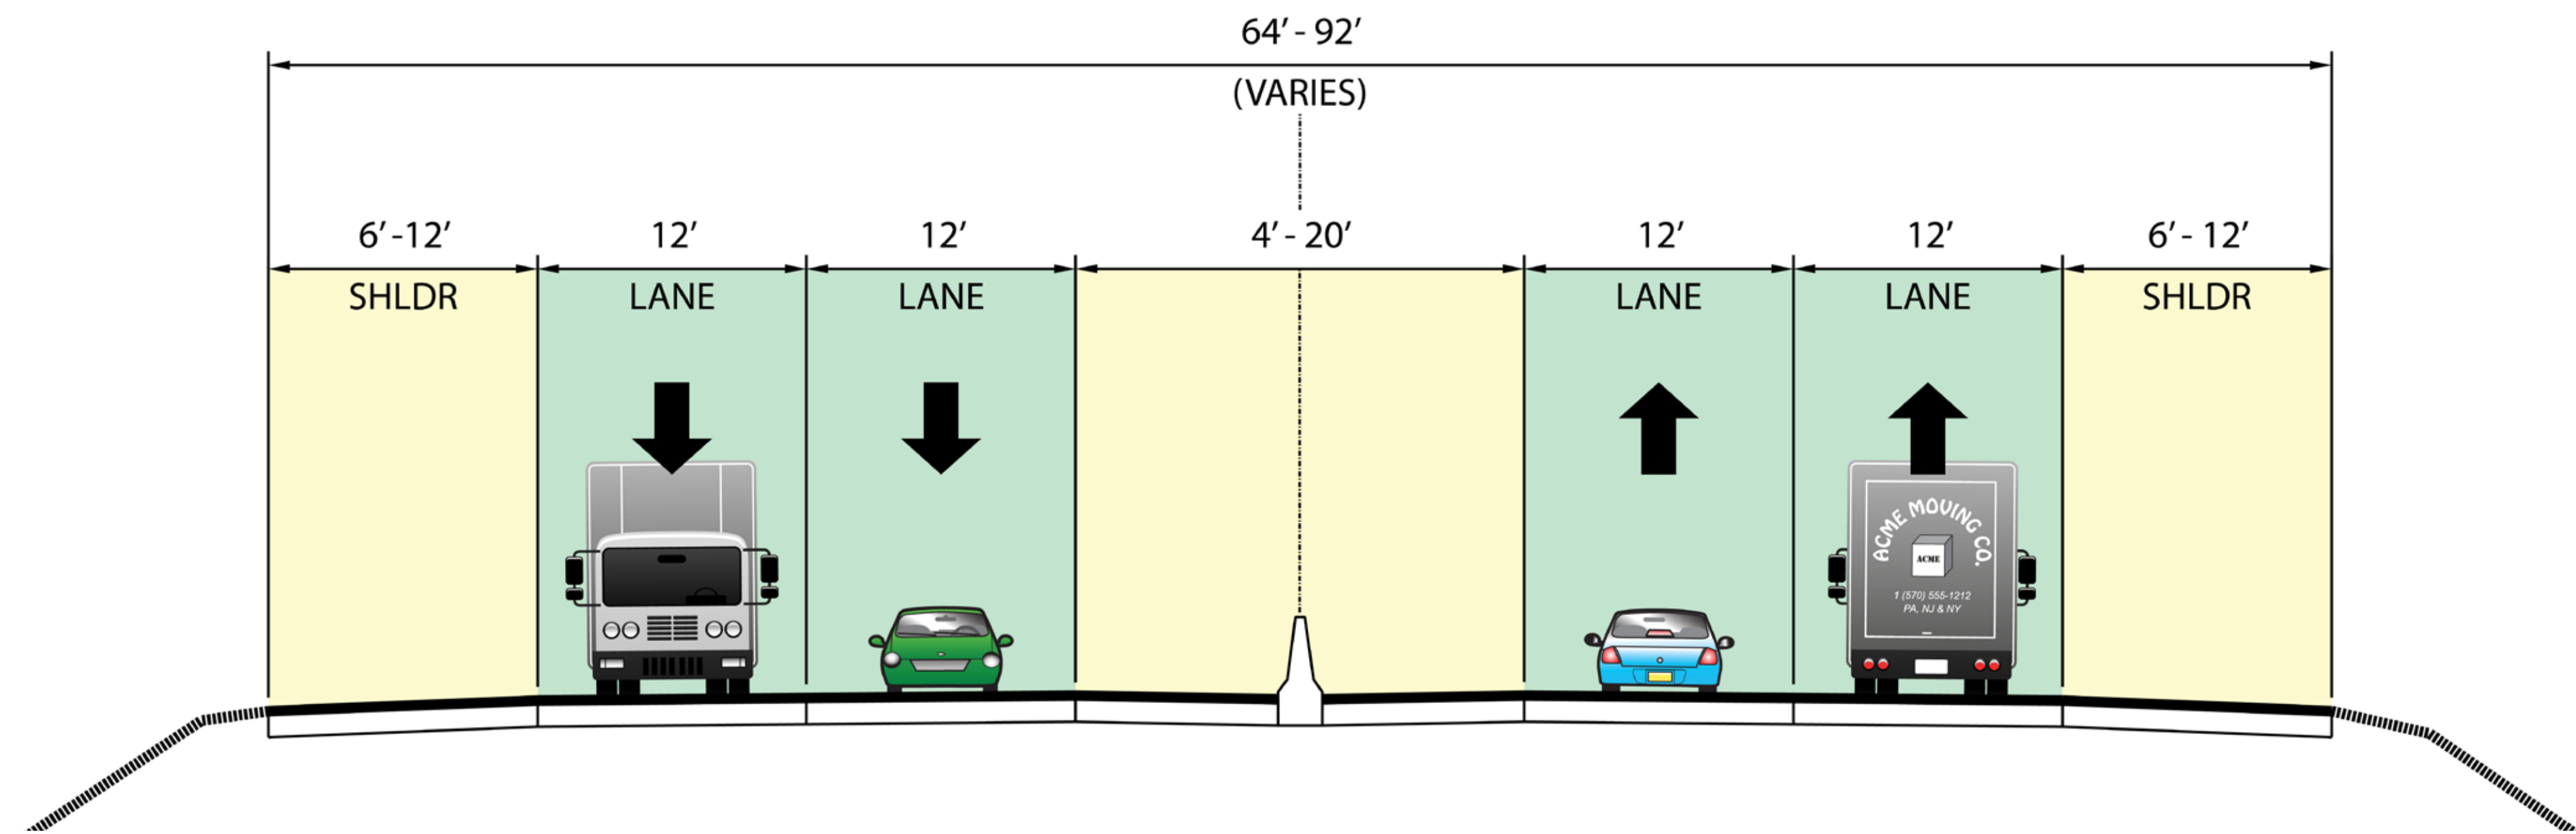


1

Median Construction

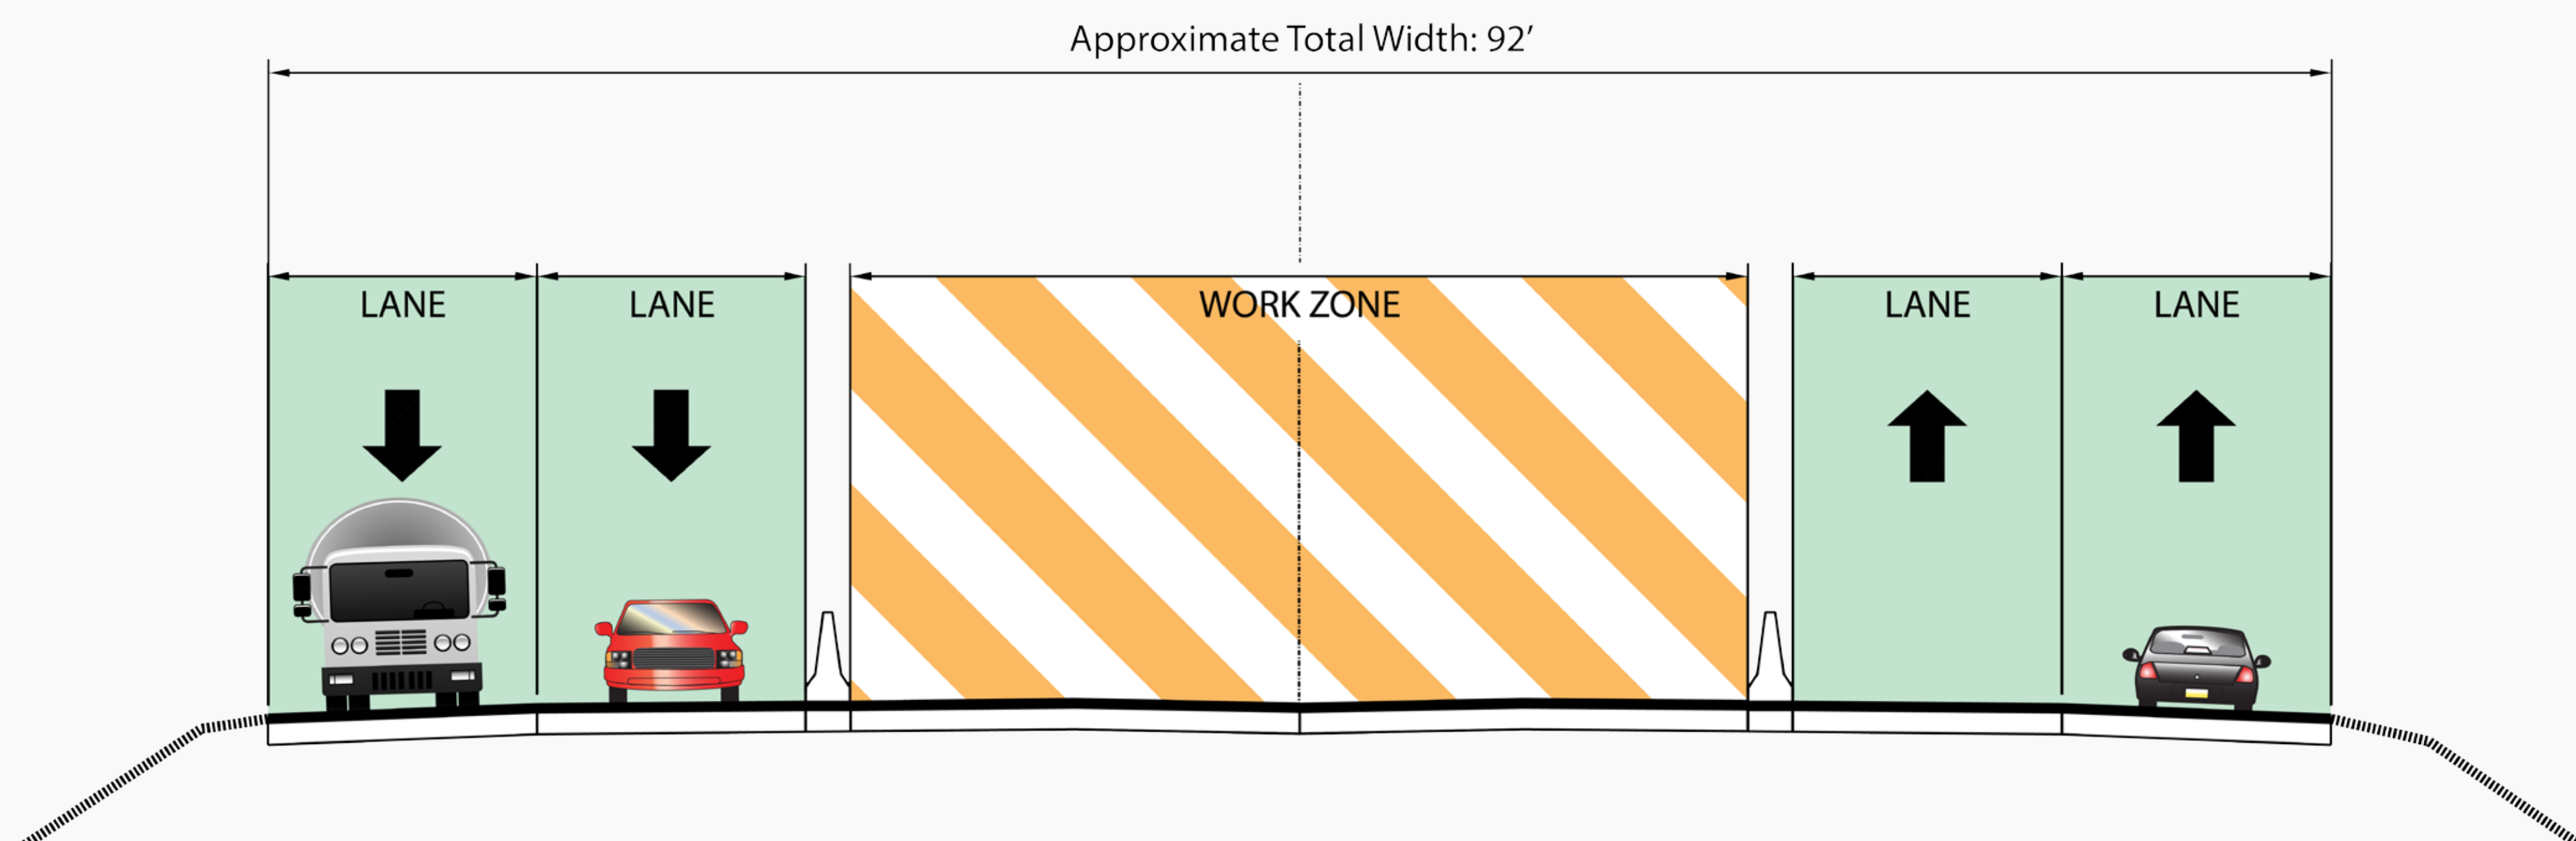


2

Right Side Construction

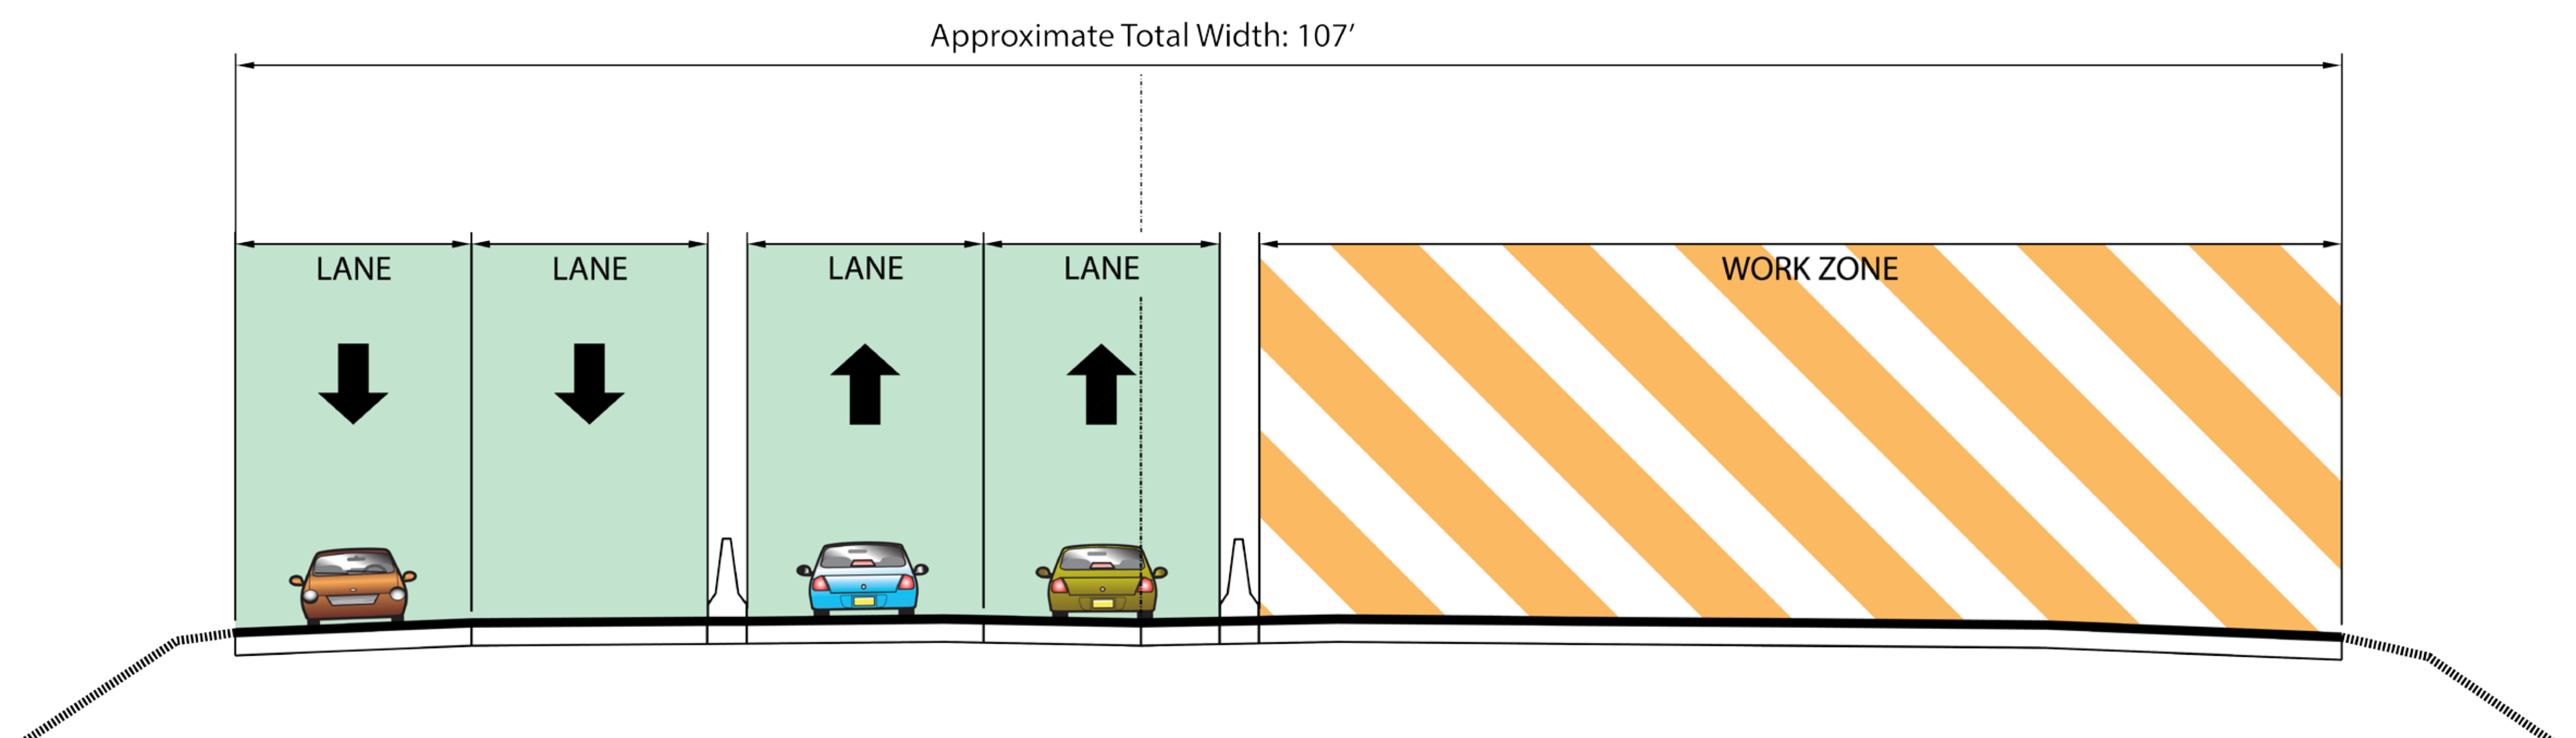


3

Left Side Construction

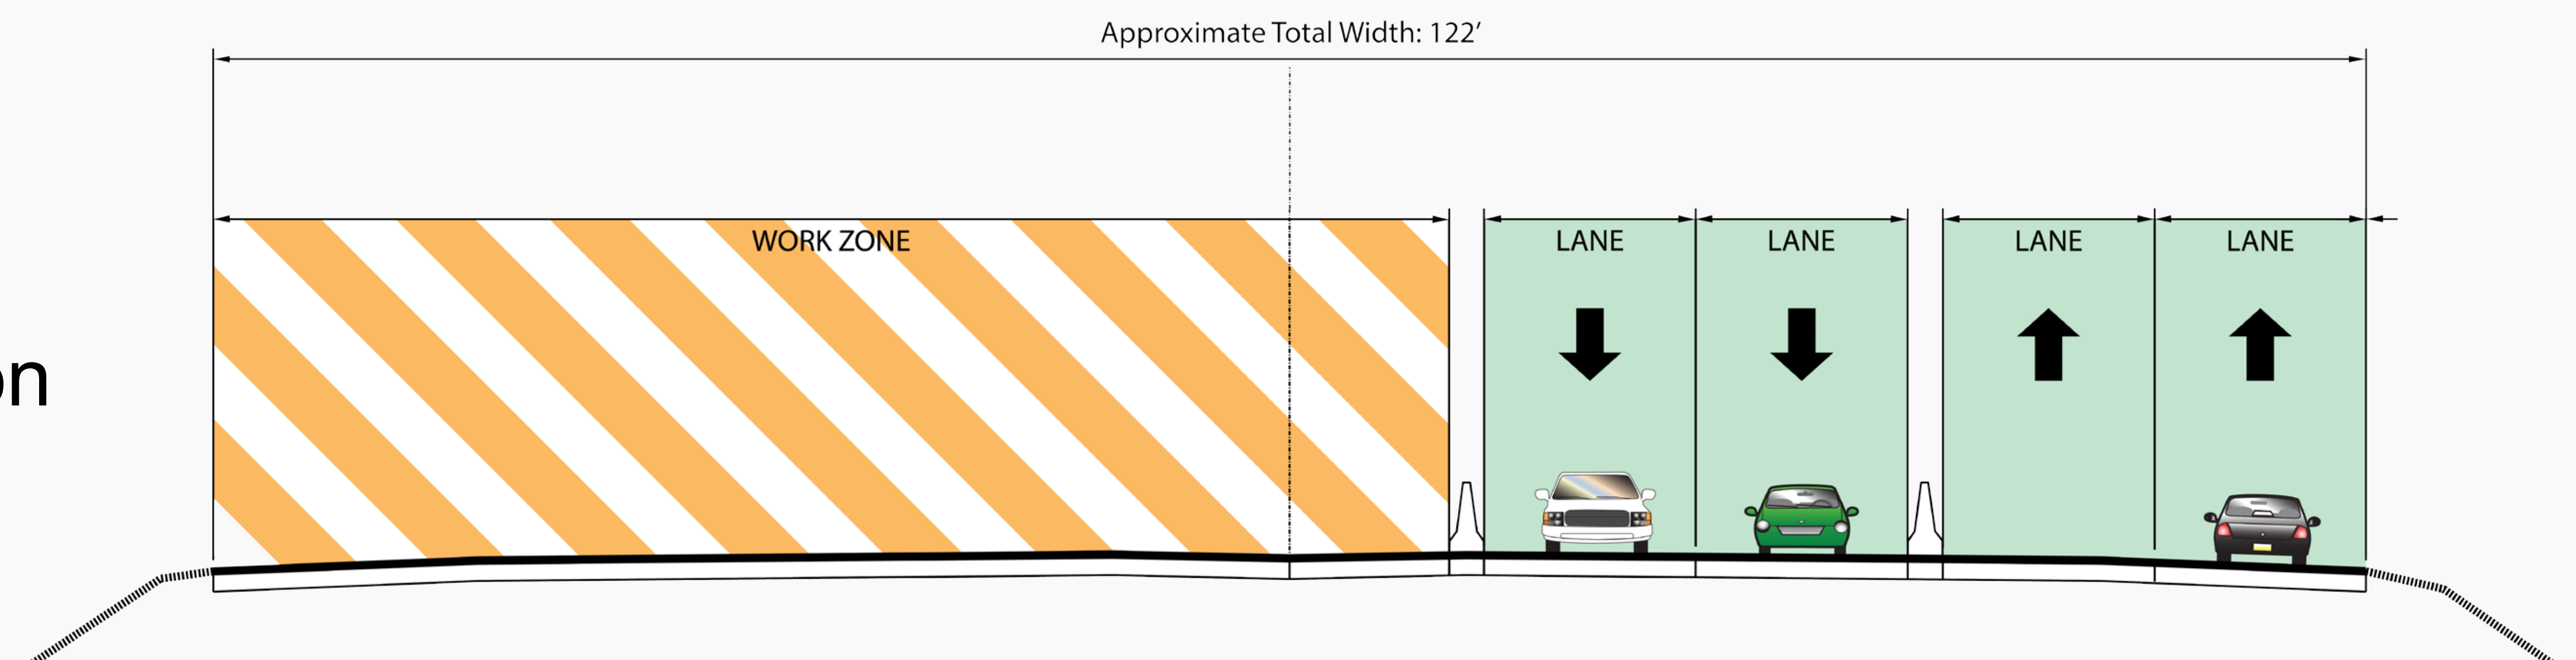

4

Final Condition

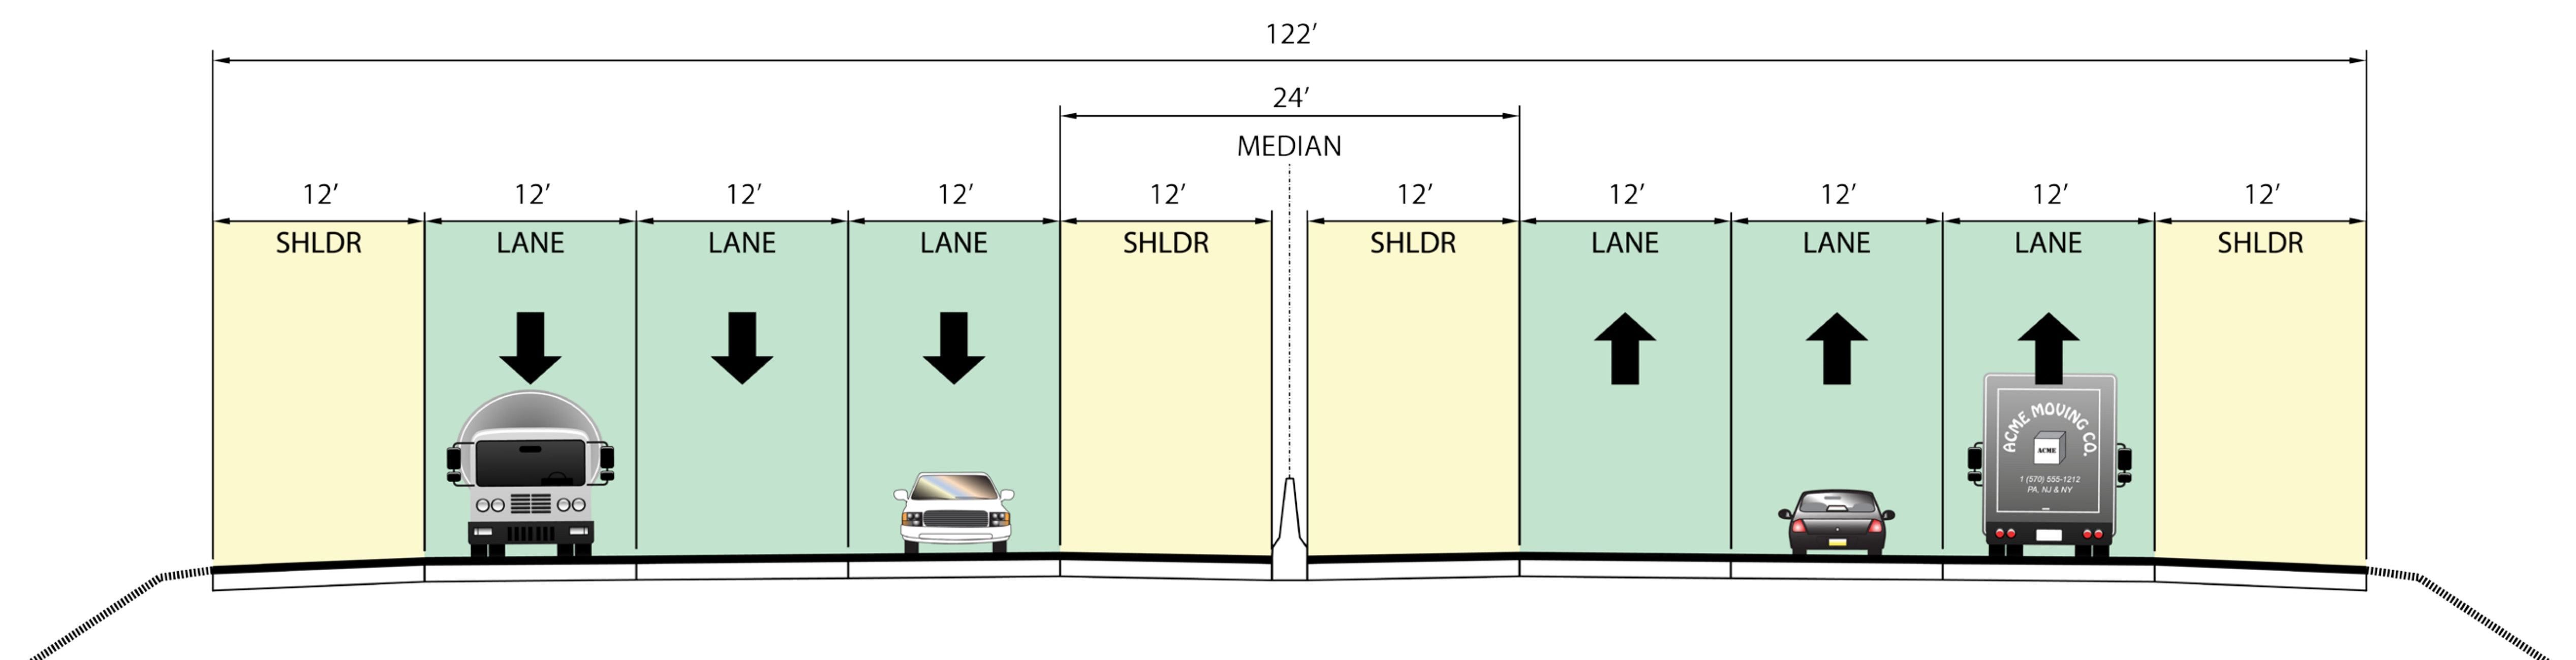

Illustrations are intended as examples. Actual sequence and widths may vary somewhat based on location.